



CASTLE LAKES UNIT II

SEE PLAT FOR
 --PARCEL DIMENSIONS,
 --CURVE DATA,
 --ALLEY CHAMFER DETAILS,
 --UTILITY EASEMENTS

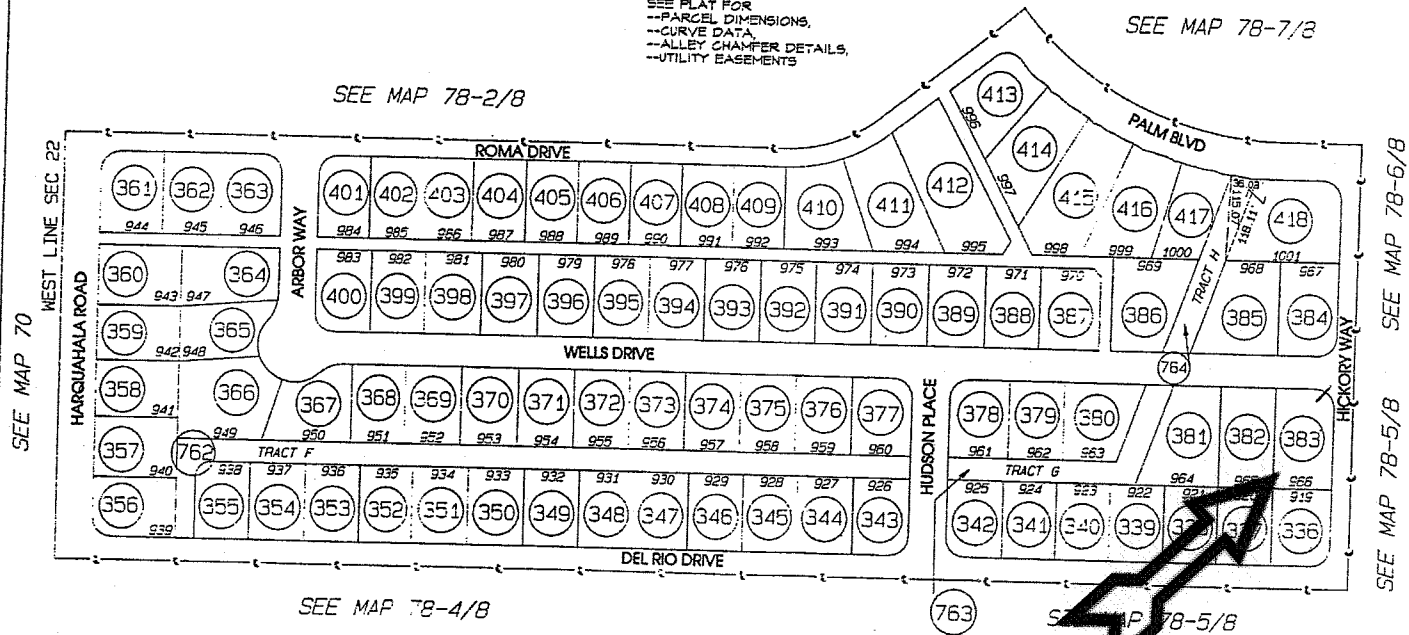

BOOK	M.P.	PP.
304	78	3
TWNS.	RANGE	SEC.
5 N	13 W	22
SECTION DETAIL:		
NW SW		
AREA CODE:	REVISION:	
3004	08/11/18	

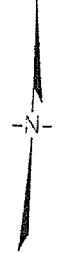

REDUCTIONS
 NOT TO SCALE
SCALE 1"=150'
 FILE NAME: 304-78-3.EVC

**LA PAZ COUNTY
 ASSESSOR**
GEORGE NAULT

ASSESSOR PARCEL MAP
 FOR INFORMATION ONLY
 NO LIABILITY ASSURED